

Company Name: \_\_\_\_\_

Representative: \_\_\_\_\_


Phone Number: \_\_\_\_\_

E-mail Address: \_\_\_\_\_

Job Name: \_\_\_\_\_

Date: \_\_\_\_\_

# BM Exposed Fasteners Coping Quote Request

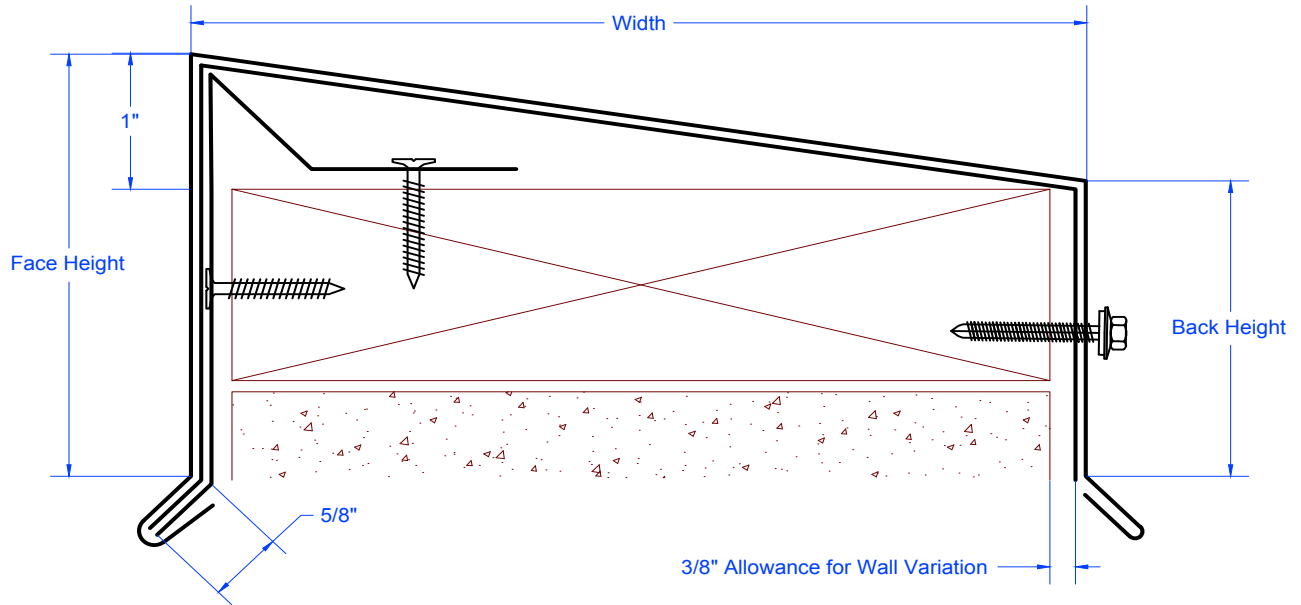

Quantity	Dimensions	Material	Thickness	Finish (Color)
_____ Total LF	_____ Width	Aluminum	0.032"	Mill Finish
_____ Outside Miters	_____ Face Height	Galv. Steel	0.040"	Kynar Color
_____ Inside Miters	_____ Back Height	Stainless Steel	0.050"	(to be selected later from available color charts)
_____ End Caps Right		Copper	0.063"	
_____ End Caps Left		Zink	24 GA	
_____ Other Accessories (specify, attach sketches)		Other (specify)	22 GA	
			20 GA	
			16 OZ	
			20 OZ	
			7 MIL	
			8 MIL	
			Other	

**NOTES:**

1. Please see installation instructions for description and details.
2. All accessories are joined using patented Tog-L-Lock clinching technique and sealed.
3. Shop drawings customized for specific project are available.

**PLEASE FAX FILLED FORM TO 267.430.7730 OR EMAIL TO BENSALLEMMETAL@YAHOO.COM**



2424 State Rd., Sec.3  
 Bensalem, PA 19020  
 T: 215.526.3355; F: 267.430.7730  
 Website: www.bensalemmetal.com  
 E-mail: bensalemmetal@yahoo.com

INFORMATION AND DETAILS HEREIN ARE ONLY A BASELINE FOR SYSTEM DESIGN AND INSTALLATION. MODIFICATIONS TO MEET PROJECT REQUIREMENTS IS THE RESPONSIBILITY OF THE PROJECT DESIGNER AND ARCHITECT.

DRAWING TITLE: BM Exposed Fasteners Coping	SCALE: N.T.S.
COPYRIGHT RESERVED	DETAIL: EFC-1