

Company Name:

Representative:


Phone Number:

E-mail Address:

Job Name:

Date:

BM Fixed Anchor Coping Quote Request

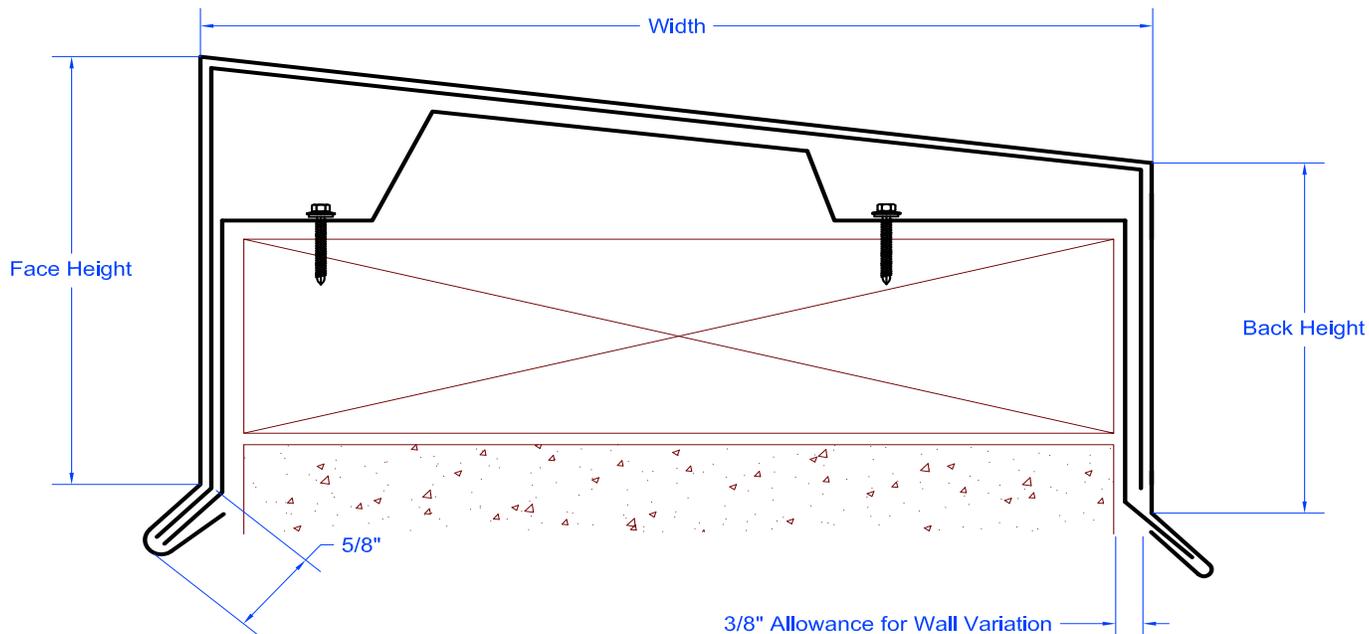

Quantity	Dimensions	Material	Thickness	Finish (Color)
Total LF	Width	Aluminum	0.032"	Mill Finish
Outside Miters	Face Height	Galv. Steel	0.040"	Kynar Color
Inside Miters	Back Height	Stainless Steel	0.050"	(to be selected later from available color charts)
End Caps Right		Copper	0.063"	
End Caps Left		Zink	24 GA	
Other Accessories (specify, attach sketches)		Other (specify)	22 GA	
			20 GA	
			16 OZ	
			20 OZ	
			7 MIL	
			8 MIL	
			Other	

NOTES:

1. Please see installation instructions for description and details.
2. All accessories are joined using patented Tog-L-Lock clinching technique and sealed.
3. Shop drawings customized for specific project are available.

PLEASE FAX FILLED FORM TO 267.430.7730 OR EMAIL TO BENSALLEMETAL@YAHOO.COM



2424 State Rd., Sec.3
 Bensalem, PA 19020
 T: 215.526.3355; F: 267.430.7730
 Website: www.bensallemetal.com
 E-mail: bensallemetal@yahoo.com

INFORMATION AND DETAILS HEREIN ARE ONLY A BASELINE FOR SYSTEM DESIGN AND INSTALLATION. MODIFICATIONS TO MEET PROJECT REQUIREMENTS IS THE RESPONSIBILITY OF THE PROJECT DESIGNER AND ARCHITECT.

DRAWING TITLE: BM Fixed Anchor Coping	SCALE: N.T.S.
COPYRIGHT RESERVED	DETAIL: FAC-1