


Basic Gravel Stop

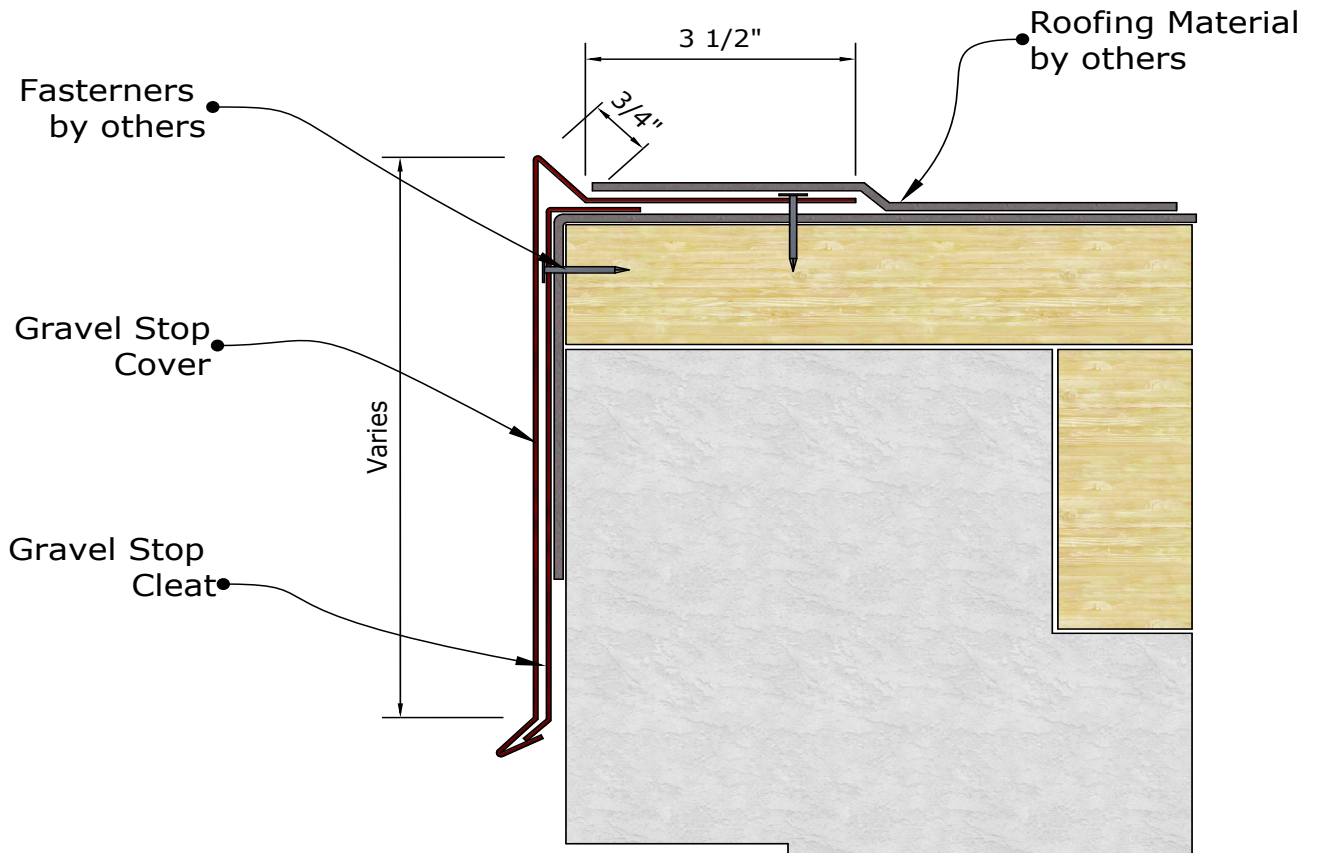

Material	Thickness
To be selected	To be selected

NOTES:

- Cleat and Cap should be fastened according to membrane manufacturer's instructions (e.g. Carlisle requires 1 1/2" ring shank nail @ 6" O.C.)

This is generic drawing. Project specific shop drawings are available for submittals.



2424 State Rd., Sec.3
 Bensalem, PA 19020
 T: 215.526.3355; F: 267.430.7740
 Website: www.bensalemmetal.com
 Email: contact@bensalemmetal.com

INFORMATION AND DETAILS HEREIN ARE ONLY A BASELINE FOR SYSTEM DESIGN AND INSTALLATION. MODIFICATIONS TO MEET PROJECT REQUIREMENTS IS THE RESPONSIBILITY OF THE PROJECT DESIGNER AND ARCHITECT.

DRAWING TITLE: Basic Gravel Stop	SCALE: N.T.S.
COPYRIGHT RESERVED	DETAIL: GS-1